



121 DEEPKILL ROAD (111 DEEPKILL ROAD) HOUSE, WELL, SEPTIC

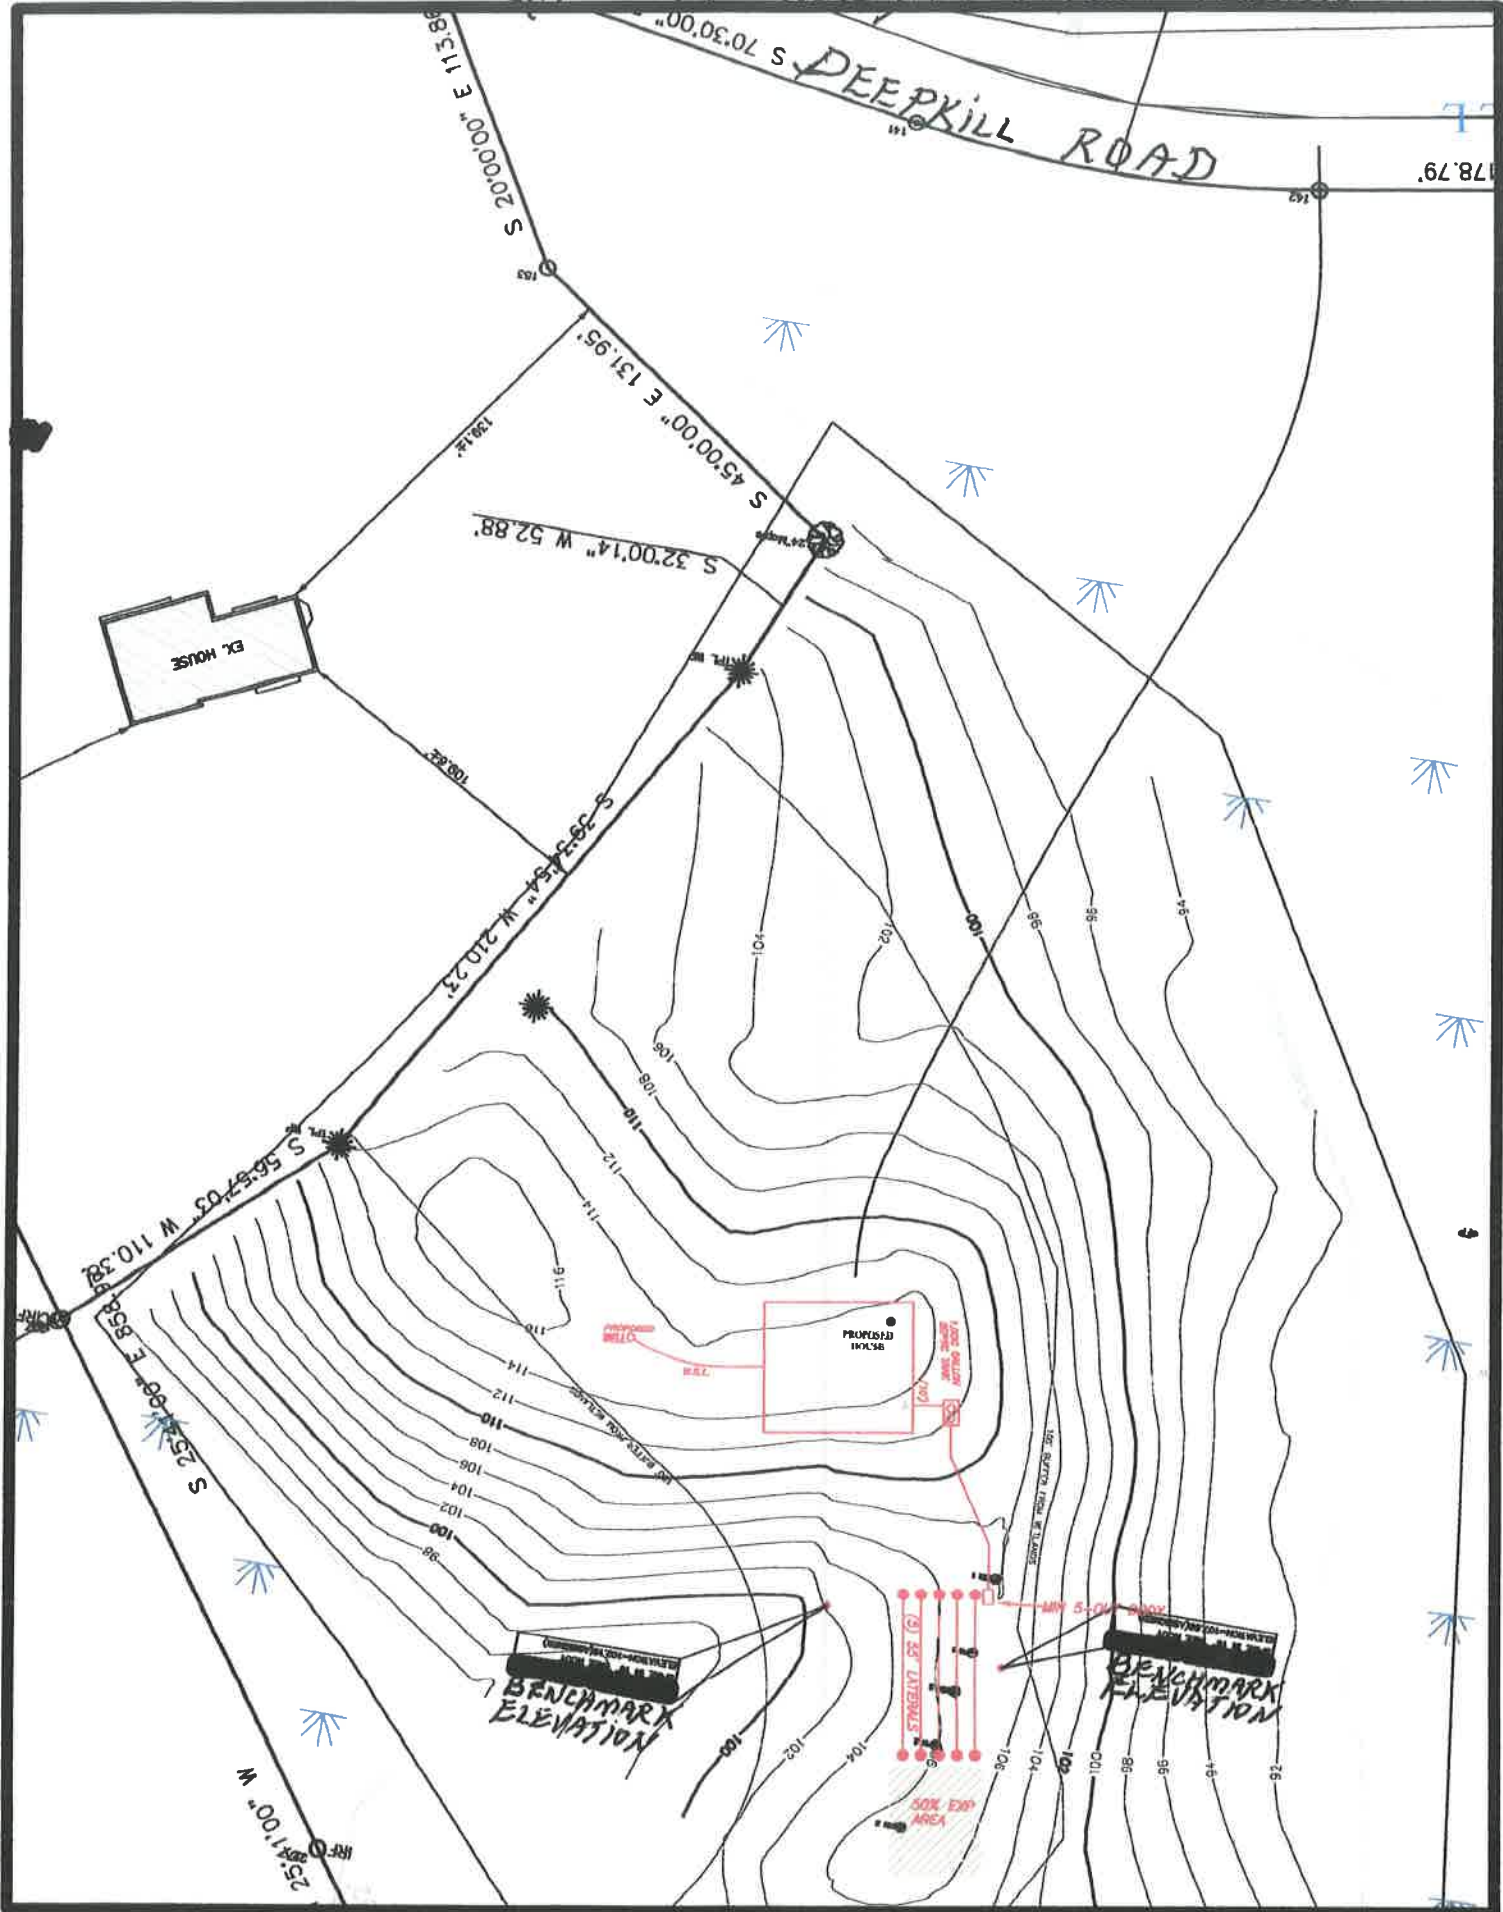



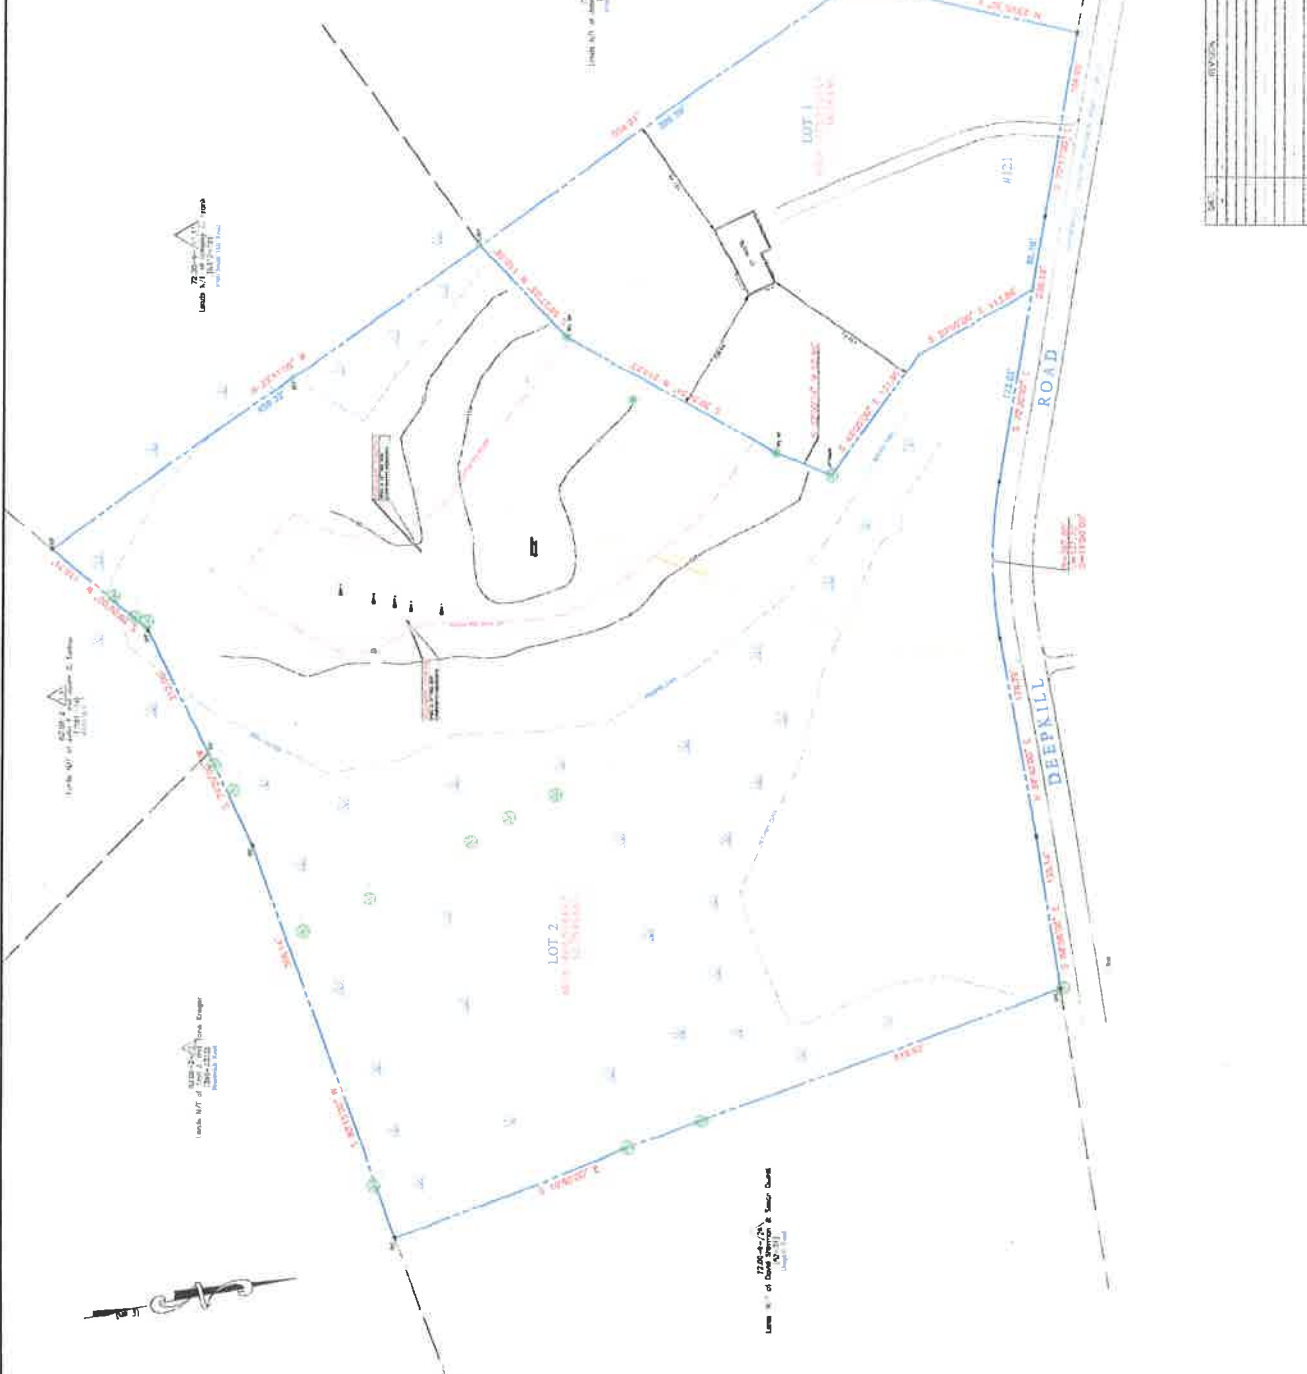

**PROPOSED SUBDIVISION**

**ROBERT & PATRICIA GOUELL**




